


50
49
46
45
44
43
42
41
40
39
38
37
36
35
33
32
31
30
29
28
27
26
24
23
22
21
20
19
18
17
16
15
14
13
12
11
10
9
8
7
6
4
3
2
1

MR

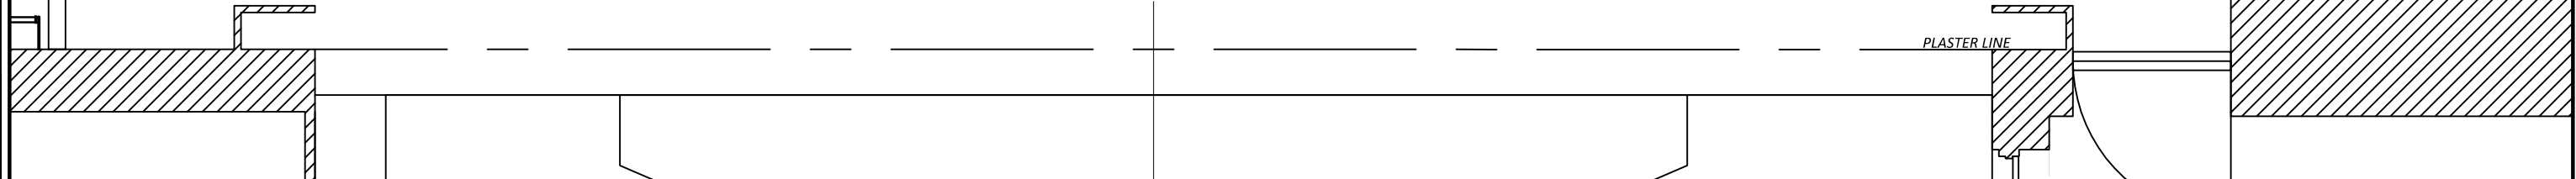

DRAWING NUMBER:
1 *Of:* 1

DRAWING TITLE:
1/4" Ground Plan
Farkas Hall

PRODUCTION TITLE:

DIRECTOR:

TECH DIR: Andrew Gitchel

DWG BY: AJG

DESIGNER:

DWG DATE:

SCALE: 1/4"=1'0"

NOTES:

